
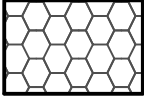

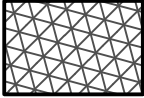

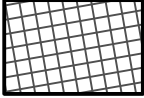















# OBSTRUCTION SURVEY

BROWN BROTHERS MILAWA VINEYARD AIRSTRIP  
 MILAWA - BOBINAWARRAH ROAD, MILAWA  
 -BROWN BROTHERS MILAWA VINEYARD Pty Ltd

## LEGEND

	TREES		APPROACH & TAKEOFF AREA CLEAR OF OBJECTS ABOVE SLOPE 5%
	TBM's		FLY OVER AREA
	WATER METERS		RUNWAY STRIP
	TELSTRA PITS		RUNWAY 15m WIDE (LANDING SURFACE)
	HEDGE / GARDEN		LATERAL TRANSITIONAL SLOPE AREA CLEAR OF OBJECTS ABOVE SLOPE 20%
	GAS MAIN		
	SEWERAGE		
	WATER MAIN		
	TELSTRA LINE		
	OVERHEAD ELECTRICITY SUPPLY		
	OPEN EARTH DRAIN		
	FENCES & GATES		
	MAJOR CONTOURS		
	MINOR CONTOURS		

SHEET 1 OF 6 SHEETS

### STEPHEN OXLEY & COMPANY

71 OVENS STREET, WANGARATTA, 3677  
 PHONE (03) 5721 6866 FAX.(03) 5721 3779  
 S & C OXLEY PTY LTD AHN 20 000 114 000  
 surveyors engineers & development consultants



SURVEYORS REF:

**S1709**

VERSION 1


08/05/02  
 S1709A4SHEET.DGN

ORIGINAL

SHEET  
 SIZE  
**A4**

SCALE  
**1:2000**

SCALE

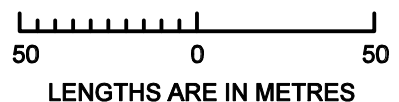

SEE SHEET 3 FOR CONTINUATION

GUM x 2  
S = 20  
D = 1.5  
HT. 177.25m

GUM  
S = 20  
D = 1.5  
HT. 177.40m

GUM  
S = 17  
D = 1.2  
HT. 176.50m

TBM SPIKE  
RL. 159.08m

SMALL OAK TREES  
S = 4  
D = 0.2  
HT. 164.38m

GUM  
S = 17  
D = 2.5  
HT. 182.11m  
(CONTROLLING OBJECT  
SOUTHERN END)



GUM  
S = 16  
D = 1.5  
HT. 175.04m

GUM  
S = 25  
D = 2  
HT. 185.87m

GUM x 2  
S = 17  
D = 1.5  
HT. 182.11m

GUM  
S = 16  
D = 1.5  
HT. 176.38m

GUM x 4  
S = 25  
D = 2  
HT. 185.82

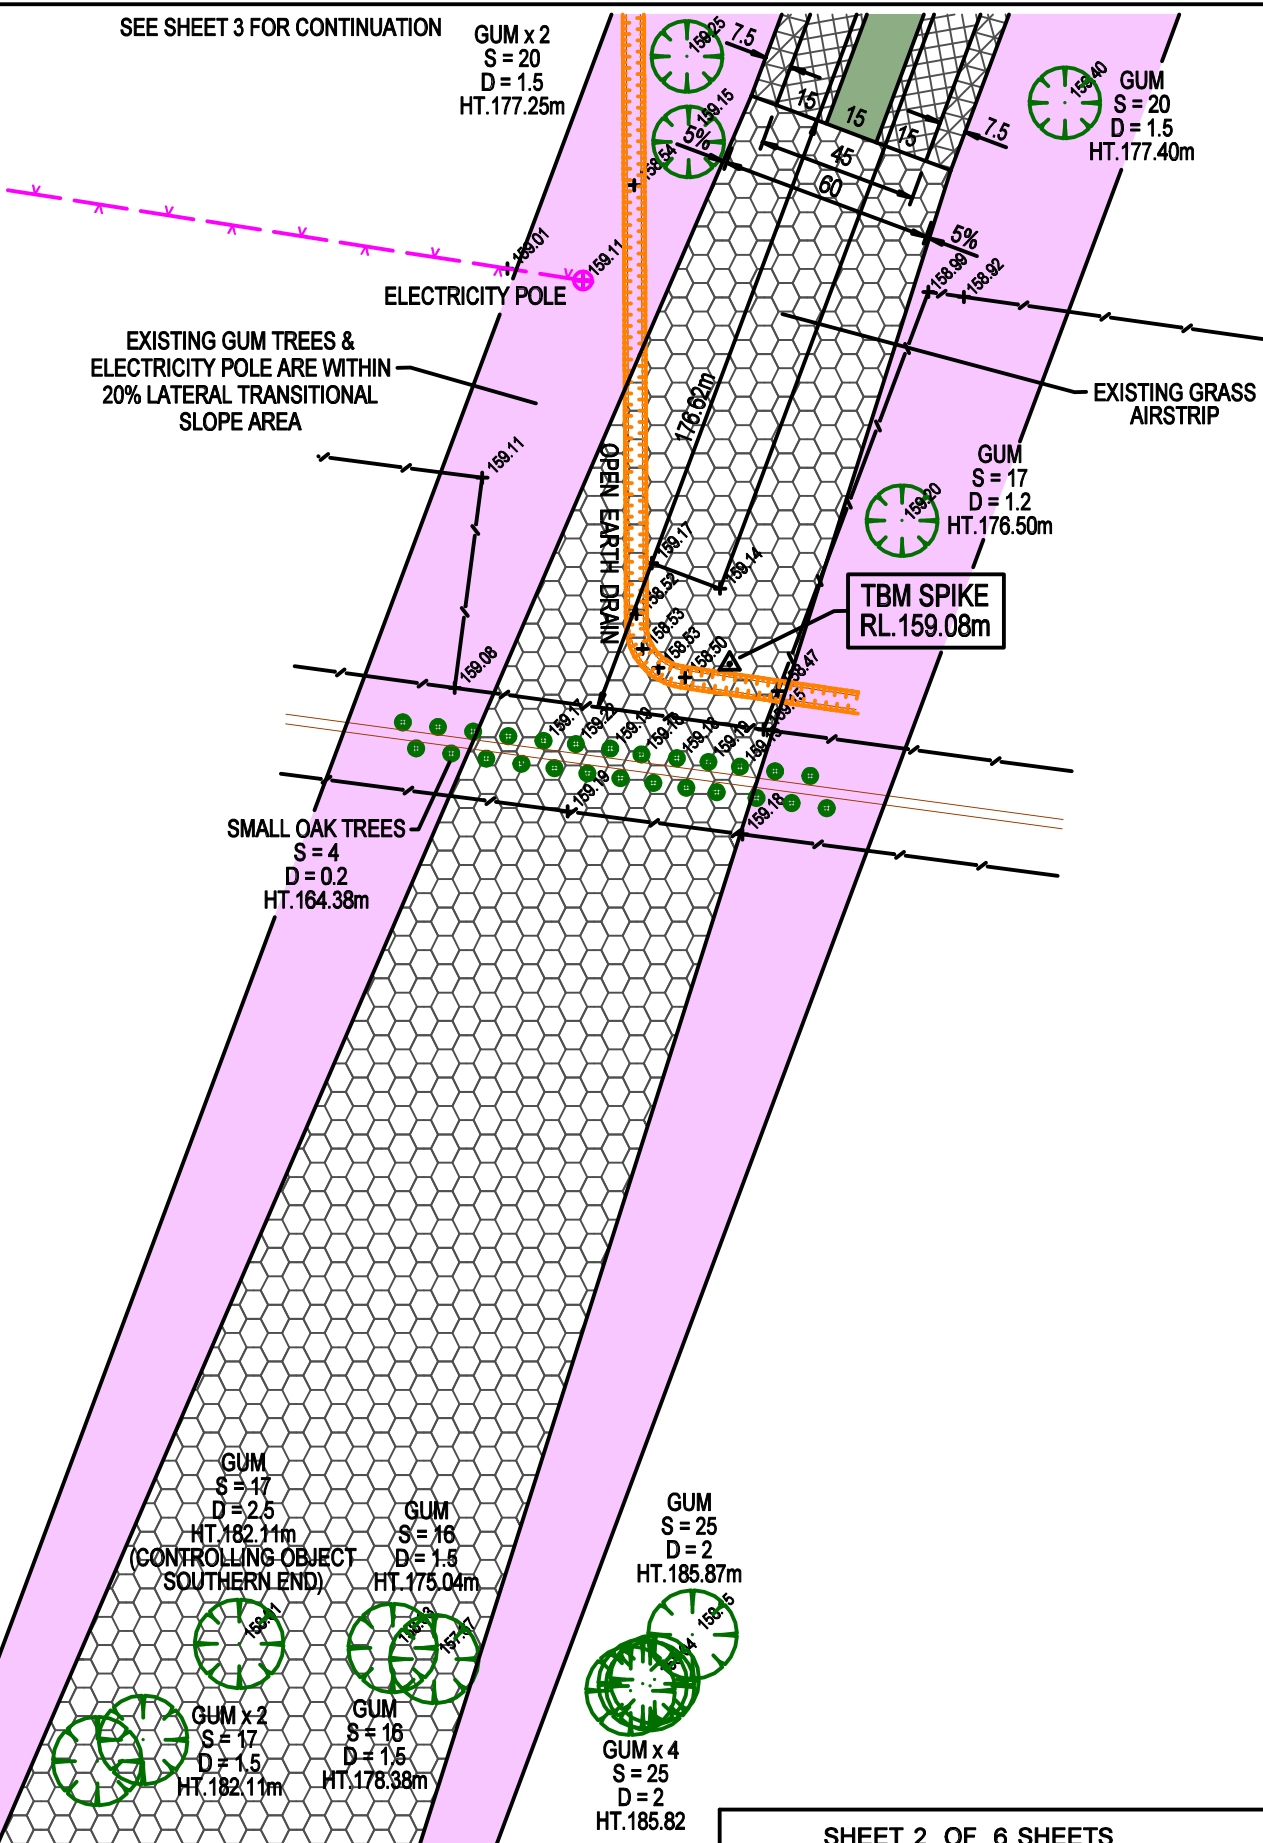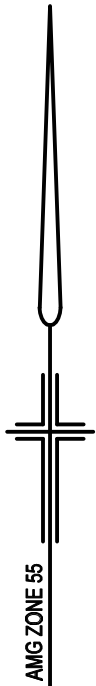

SHEET 2 OF 6 SHEETS

**STEPHEN OXLEY & COMPANY**

71 OVENS STREET, WANGARATTA, 3077  
PHONE (03) 5721 6265 FAX (03) 5721 3779  
S/O & C/O OXLEY PTY LTD ABN 29 090 114 089  
surveyors engineers & development consultants



SURVEYORS REF:

**S1709**

VERSION 1


08/05/02  
S1709A4SHEET.DGN

ORIGINAL



SHEET SIZE  
A4

SCALE  
1:2000

SCALE

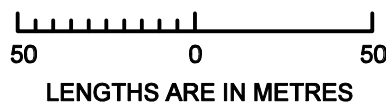

SEE SHEET 4 FOR CONTINUATION

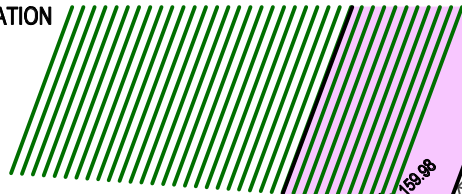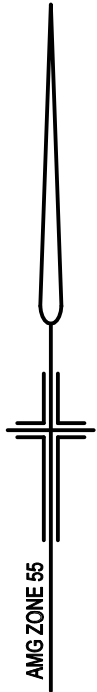

SIGN (BEWARE OF AIRCRAFT)

AIRCRAFT TIEDOWN & PARKING AREA

USEABLE RUNWAY LENGTH 820m

ELECTRICITY TRANSFORMER

PUMP SHED

WIND SOCK

EFFLUENT TREATMENT POND

OPEN EARTH DRAIN

GUM x 2  
S = 20  
D = 1.5  
HT. 177.25m



SEE SHEET 2 FOR CONTINUATION

SHEET 3 OF 6 SHEETS

**STEPHEN OXLEY & COMPANY**

71 OVENS STREET, WANGARATTA, 3677  
PHONE (03) 5721 6265 FAX (03) 5721 3779  
S/O & C/O OXLEY PTY LTD  
SURVEYORS ENGINEERS & DEVELOPMENT CONSULTANTS



SURVEYORS REF:

**S1709**

VERSION 1

08/05/02


S1709A4SHEET.DGN

ORIGINAL

SHEET SIZE  
**A4**

SCALE  
**1:2000**

SCALE

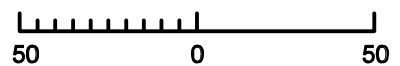

LENGTHS ARE IN METRES

SEE SHEET 5 FOR CONTINUATION

HOUSE

COLORBOND SHED  
HT. 164.26m

TBM SPIKE  
RL. 159.91m

FENCE HT. 161.62m  
(CONTROLLING OBJECT  
NORTHERN END)

TBM SPIKE  
RL. 160.41m

AMG ZONE 55

GRAPE VINES

ELECTRICITY  
TRANSFORMER

SEE SHEET 3 FOR CONTINUATION



SHEET 4 OF 6 SHEETS

**STEPHEN OXLEY & COMPANY**  
 71 OVENS STREET, WANGARATTA, 3677  
 PHONE (03) 5721 6265 FAX (03) 5721 3779  
 SV & CO OXLEY PTY LTD  
 surveyors engineers & development consultants

SURVEYORS REF:  
**S1709**  
 VERSION 1  
 08/05/02  
 S1709A4SHEET.DGN

ORIGINAL  
 SHEET SIZE A4  
 SCALE 1:2000

SCALE  
 50 0 50  
 LENGTHS ARE IN METRES

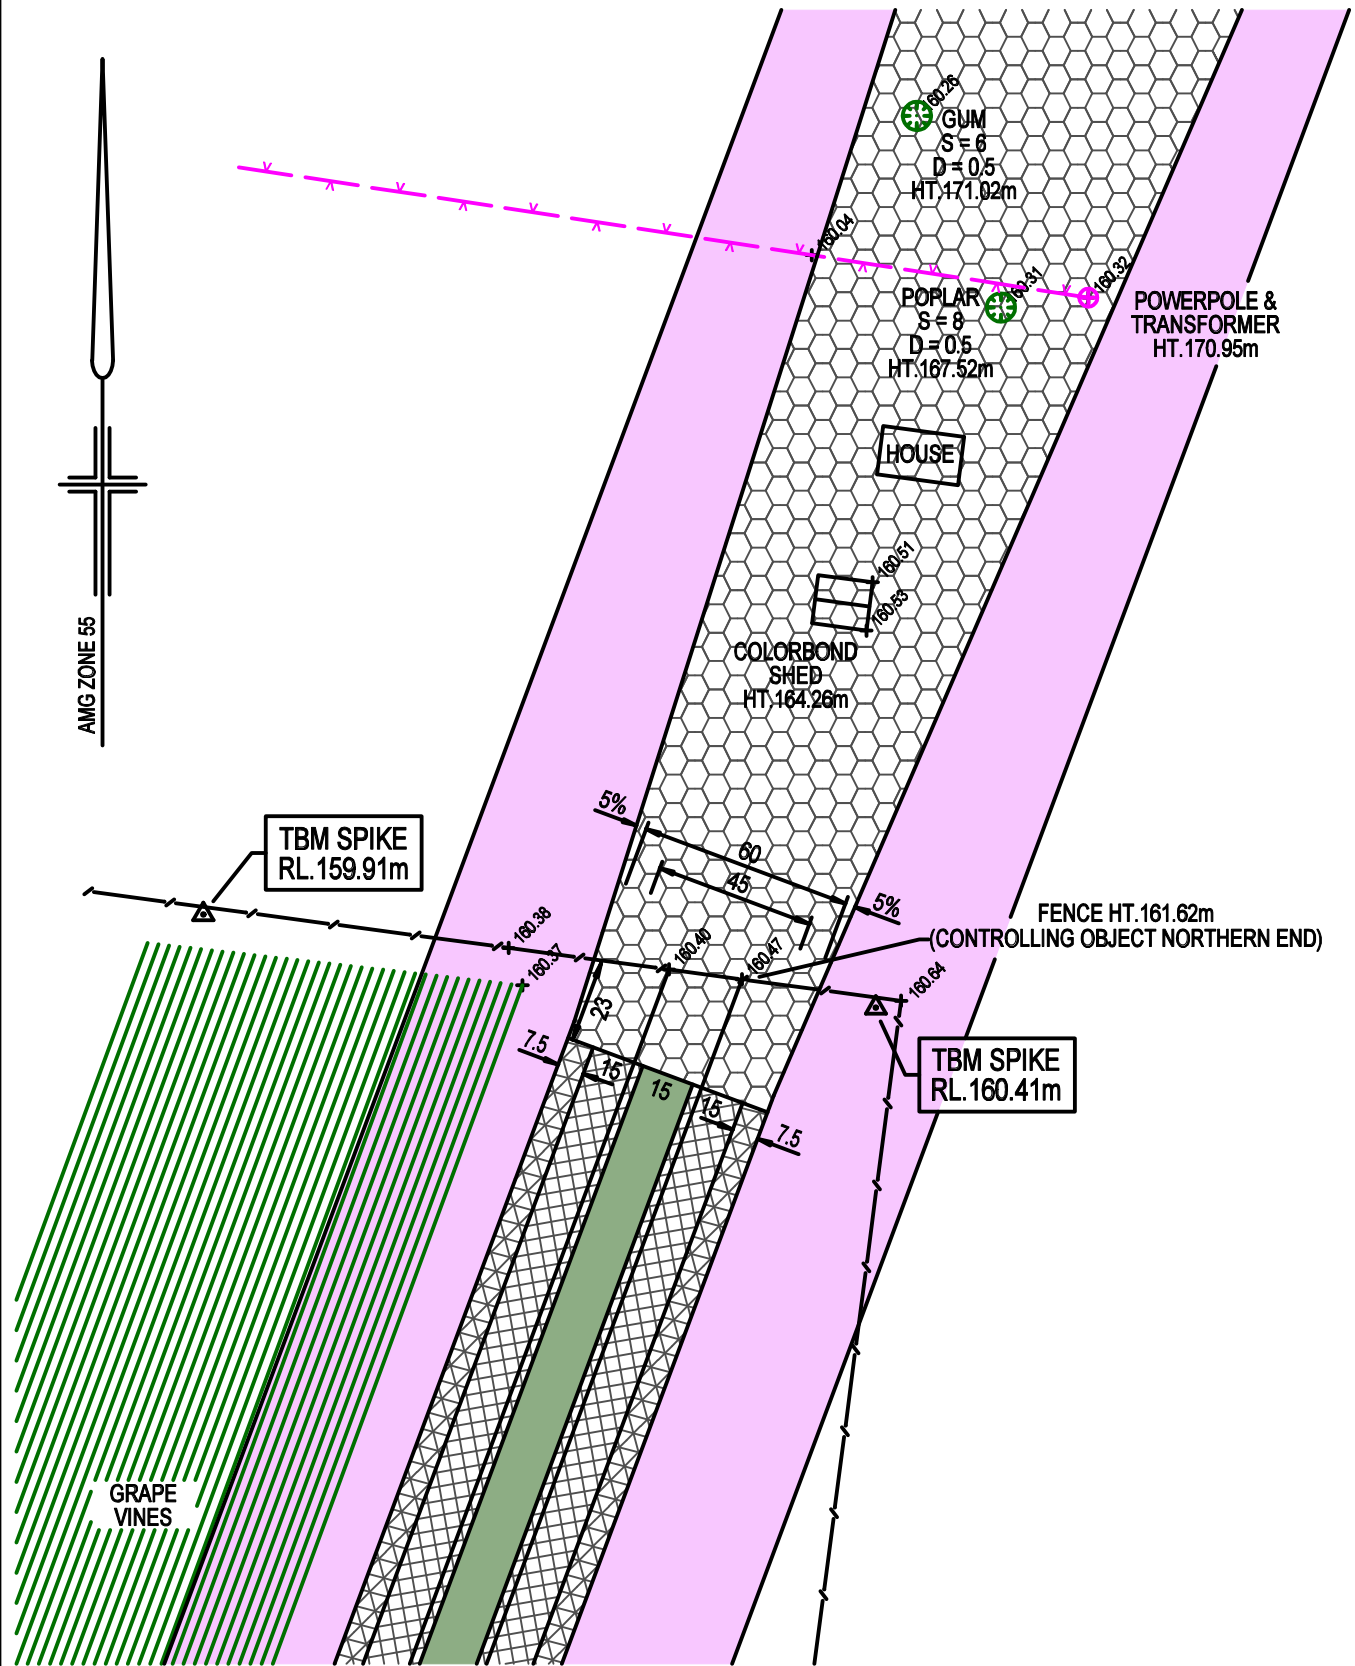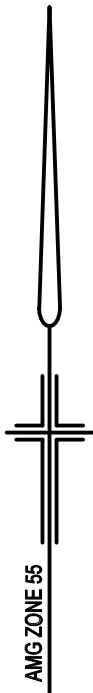

SEE SHEET 4 FOR CONTINUATION

SHEET 5 OF 6 SHEETS

**STEPHEN OXLEY & COMPANY**

71 OVENS STREET, WANGARATTA, 3677  
 PHONE (03) 5721 6265 FAX (03) 5721 3779  
 ST & CO OXLEY PTY LTD  
 SURVEYORS ENGINEERS & DEVELOPMENT CONSULTANTS




SURVEYORS REF:  
**S1709**  
 VERSION 1  
 08/05/02  
 S1709A4SHEET.DGN


ORIGINAL

SHEET SIZE  
**A4**  
 SCALE  
**1:2000**

SCALE

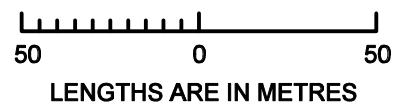



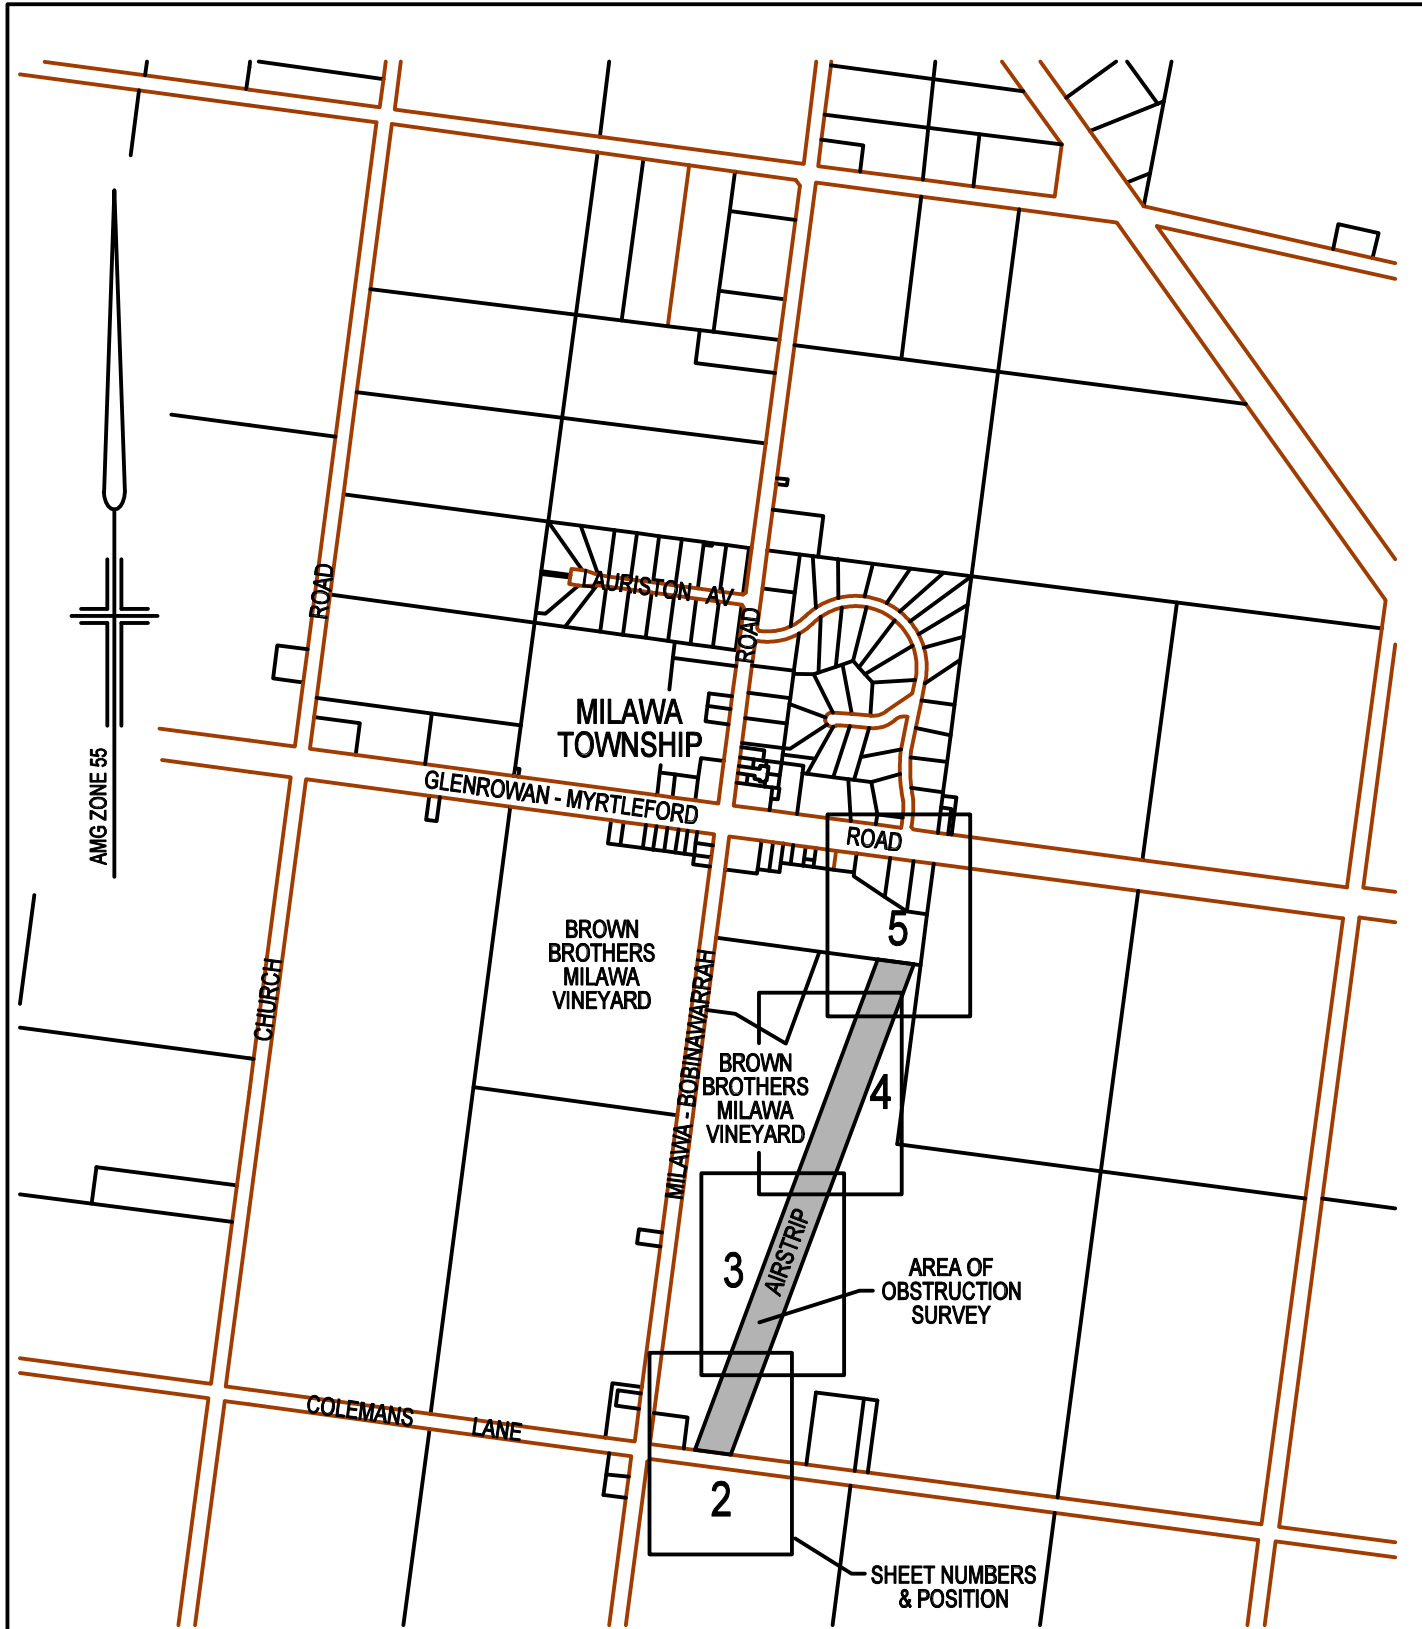

# LOCATION PLAN

SHEET 6 OF 6 SHEETS

**STEPHEN OXLEY & COMPANY**

71 OVENS STREET, WANGARATTA, 3677  
 PHONE (03) 5721 6265 FAX.(03) 5721 3779  
 S/O & C/O OXLEY PTY LTD AMB 20 000 114 000  
 surveyors engineers & development consultants



SURVEYORS REF:  
**S1709**  
 VERSION 1  
 08/05/02  
 S1709A4SHEET.DGN

ORIGINAL

SHEET SIZE  
**A4**

SCALE

NOT TO SCALE

LENGTHS ARE IN METRES